


This drawing is for Planning purposes only.
All dimensions to be checked on site.

Notes



Scale Bar 1:1

 


Scale Bar 1:2



Scale Bar 1:10



Scale Bar 1:20

 


Scale Bar 1:50




Scale Bar 1:100




Scale Bar 1:200

 

Scale Bar 1:500

 

Scale Bar 1:1250

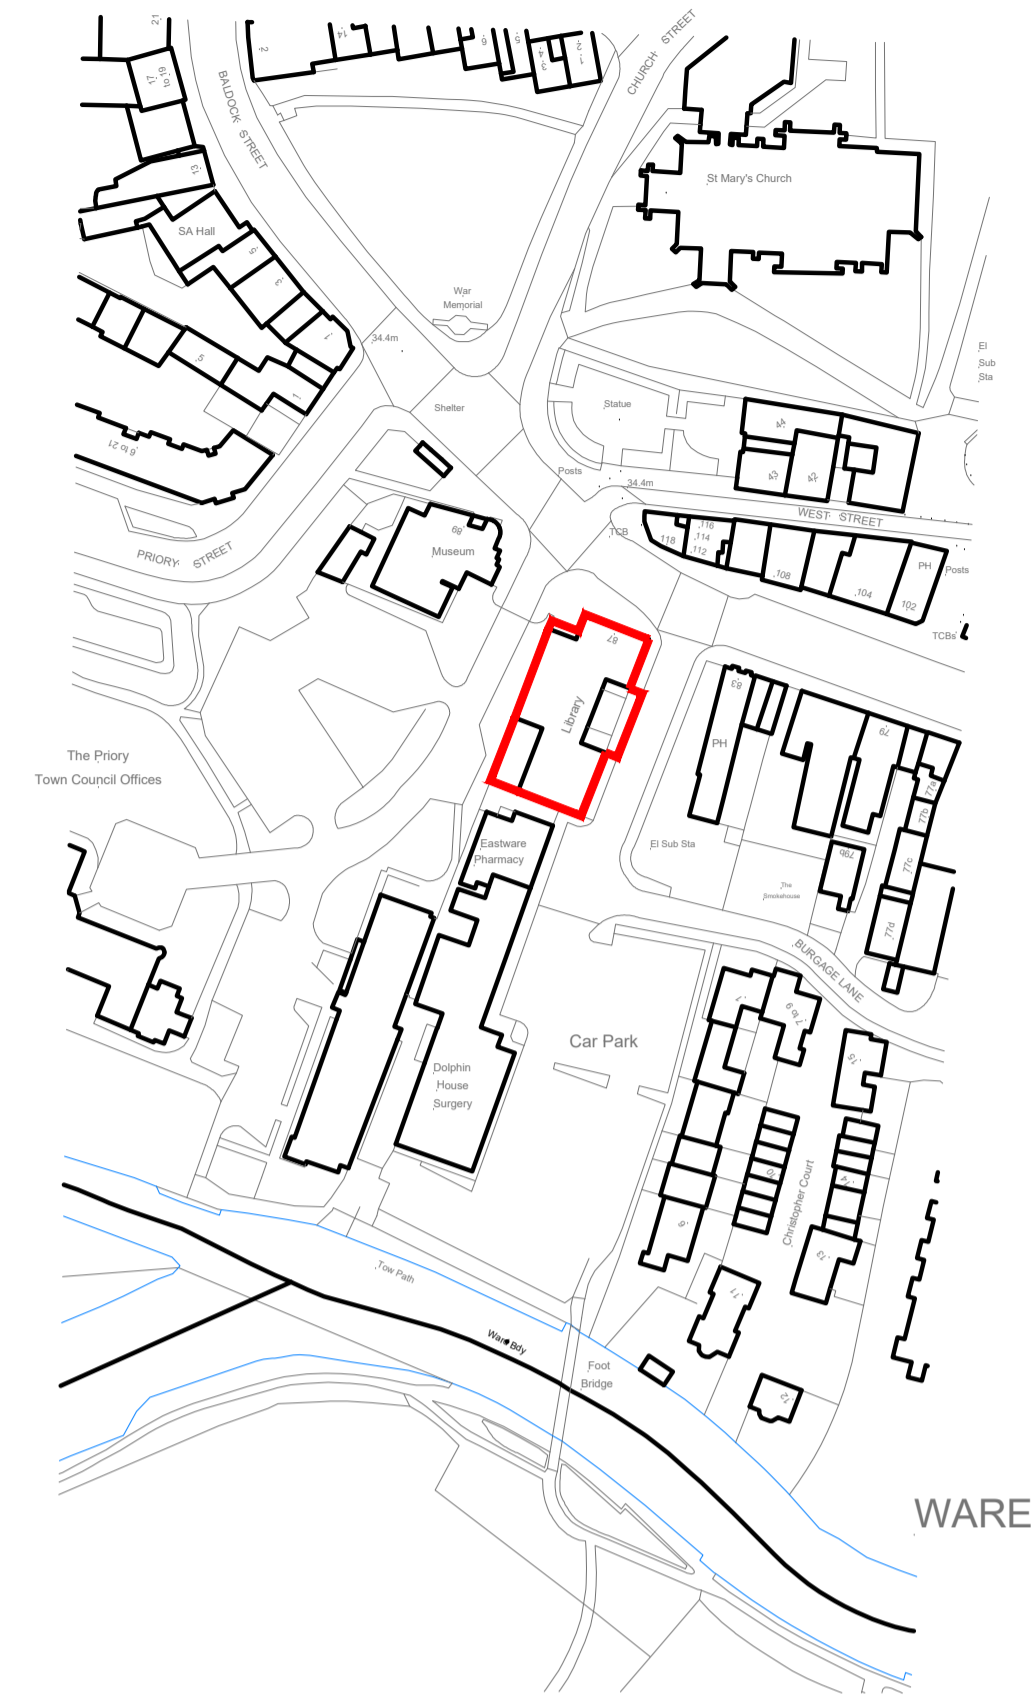

Crown Copyright and database rights 2023
OS Licence no. AC0000849896

LOCATION PLAN
1/1250 @ A4

SITE AREA; 485m²



SITE PLAN/ BLOCK PLAN
1/200 @ A4

The above line measures 200mm in length when printed correctly

**IAN ABRAMS
ARCHITECT LIMITED**

5 The Maltings, Station Road, Newport, Essex CB11 3RN
Telephone: 01799 543 533
Fax: 01799 543 653
e-mail: ian@abrams.uk.com
www.ian-abrams-architects.co.uk

Job title
RESIDENTIAL CONVERSION
to
WARE LIBRARY
87 HIGH STREET
WARE
SG12 9AD

Drawing title
SITE & LOCATION PLAN
PROPOSED

Scale	Date	Drawn
AS SHOWN @A1	10.10.23	THS
Drawing No	Rev	
123822.01	-	

J:\2023\WARE LIBRARY\Drawings\123822\Planning\123822.dwg